
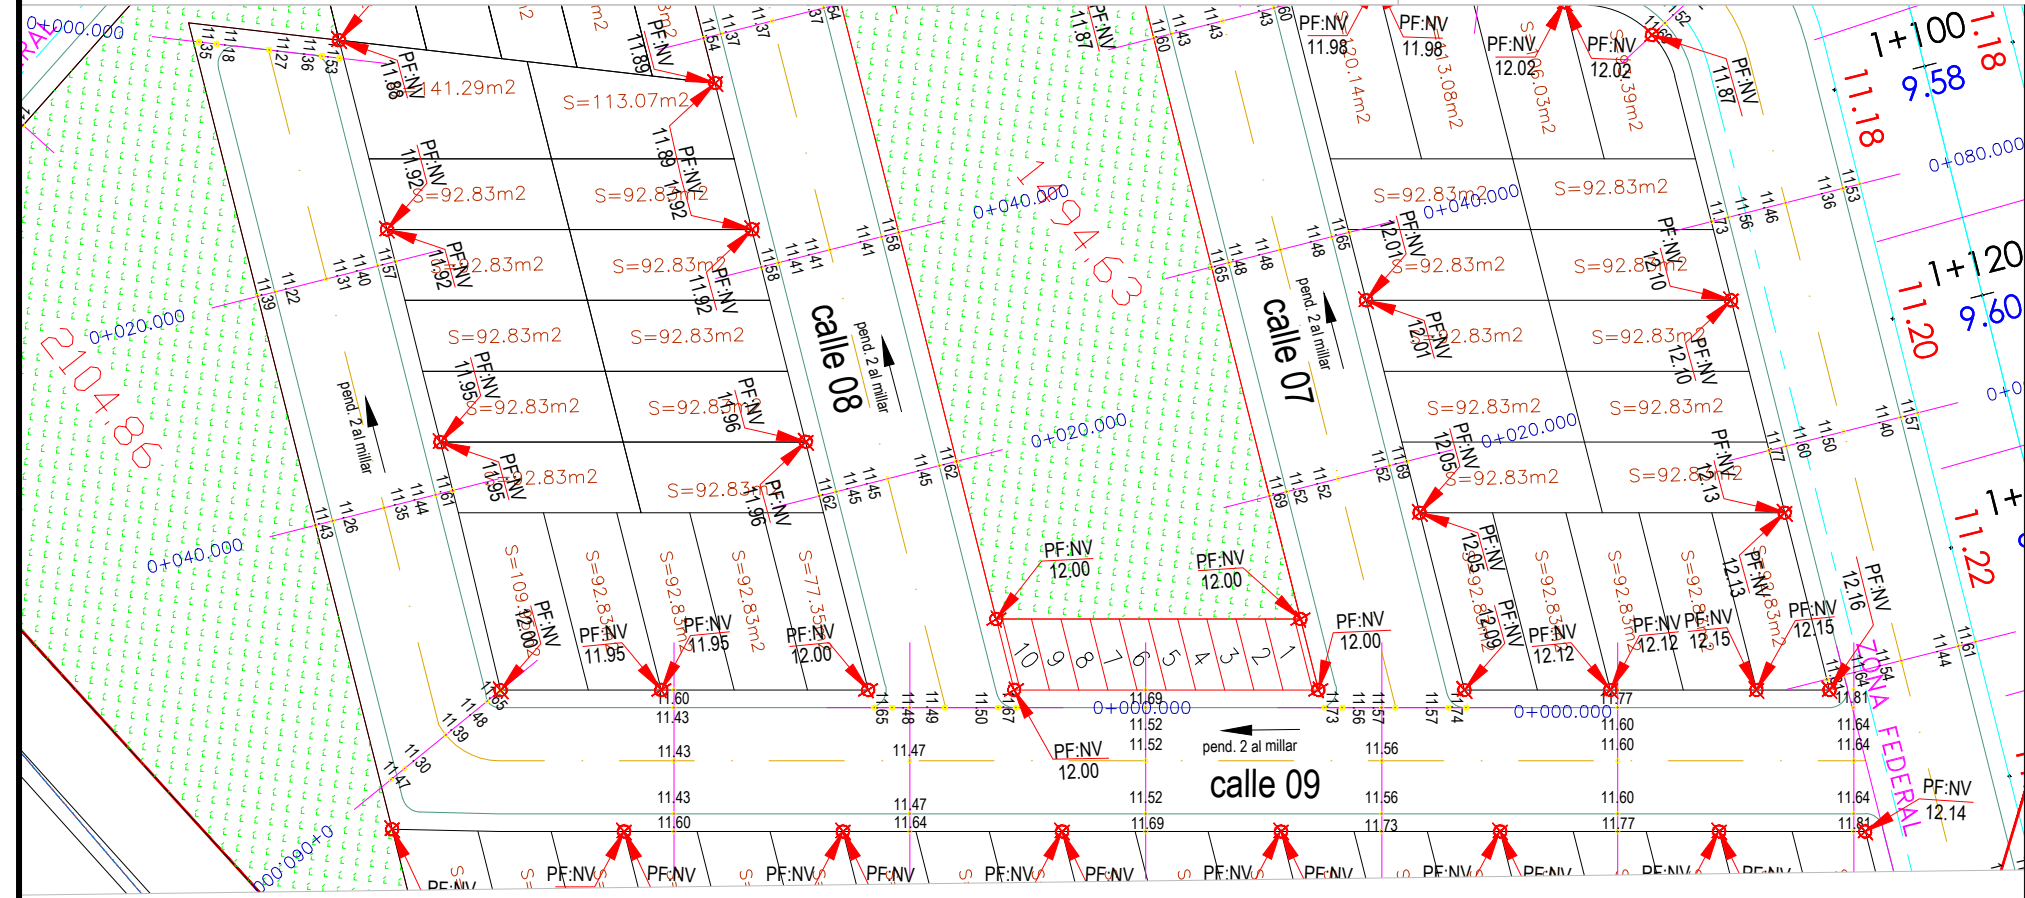


PERFIL 1 calle 09
 ESCALA HORIZONTAL 1: 1000
 ESCALA VERTICAL 1: 1000

TIPO DE MATERIAL	A									
FACTOR DE ABUNDAMIENTO	1.000									
FACTOR DE COMPACTACION	1.000									
ORDENADAS DE LA CURVA MASA	10.000	9.993	9.911	9.104	8.952	8.816	8.684	8.516	8.257	7.850
VOLUMEN	TERRAPLEN	0.00	416.80	272.33	207.25	151.97	132.07	168.00	259.92	266.95
	CORTE	0.00	0.00	0.00	0.00	0.00	0.00	0.00	0.00	0.00
ESPESOR	TERRAPLEN	1.78	1.01	0.86	0.57	0.48	0.46	0.71	1.08	1.75
	CORTE									
ELEVACION	RASANTE	11.27	11.31	11.35	11.39	11.43	11.47	11.52	11.60	11.64
	TERRENO	9.49	10.30	10.49	10.82	10.95	11.02	11.08	10.84	9.88

PERFIL
 ESCALA HORIZONTAL 1: 1000
 ESCALA VERTICAL 1: 1000
 TOTAL VOLUMEN CORTE = 0.00m³
 TOTAL VOLUMEN TERRAPLEN = 2.170.16m³

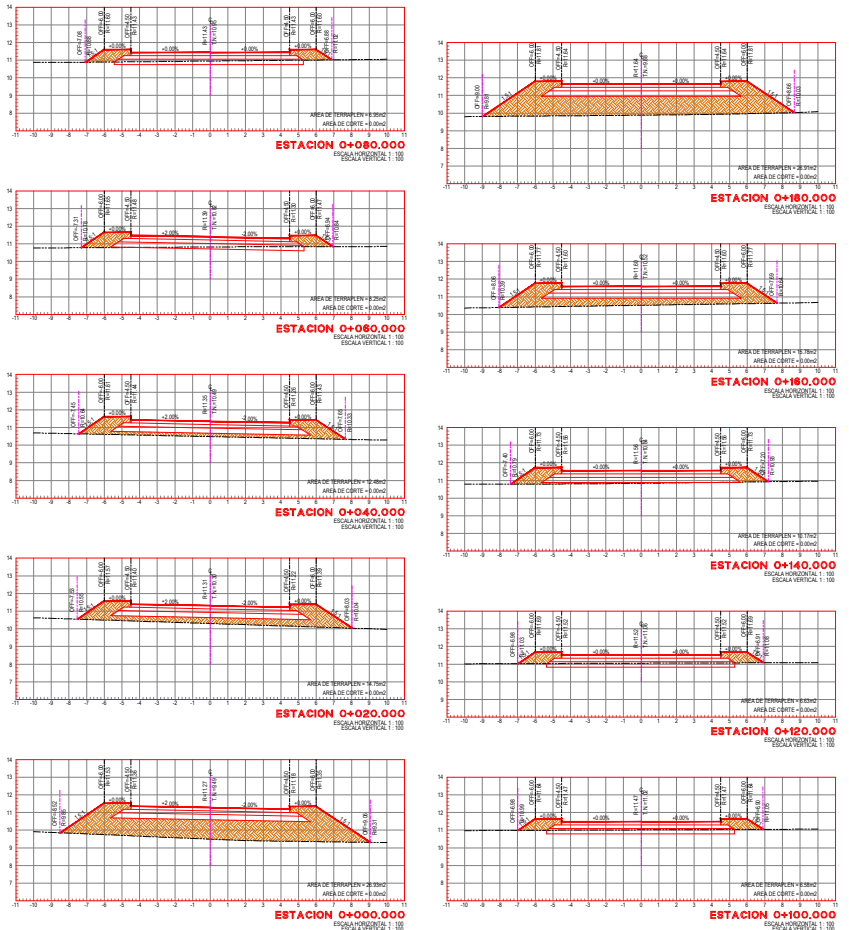

planta calle 09
 esc. 1:300

Proyecto definitivo de urbanizacion.



ubicación:

simbología:

- Pendiente gobernadora
- Estacion
- Registro
- Poste Telmex
- Poste C.F.E.

comentarios:

autorizaciones y vistos buenos:

propietario:

ubicación:

perito urbano:

fecha: Junio/2011 escala:

lamina: **R-10/12 Rasantes.**